

Former Auto Dealership

9001 Camp Bowie W, Fort Worth, TX 75041

CBRE



53,476 SF
2nd Generation
Auto Dealership

Property Information

Highlights

- 53,476 SF automotive showroom, office, & service building coming available.
- 8.346 acres of land
- ±39 service bays
- 630+ surface parking spaces
- Full HVAC service area
- Located in the I-820 car dealership corridor with zoning in place
- City of Fort Worth
- Zoning: General Commercial Restricted "FR" District
- Median break on Camp Bowie W Blvd
- Property boasts 390' frontage on Camp Bowie W Blvd

Demographics	1 Mile	3 Miles	5 Miles
2025 Residential Population	15,259	77,236	161,756
2025 Daytime Population	13,239	73,676	172,517
2025 Average Household Income	\$60,387	\$95,072	\$119,237
2025 Median Age	34	36	37

Traffic Counts	2025
Camp Bowie W Blvd	18,915 vpd
I-820	86,005 vpd

Nathan Wood


Senior Vice President
+1 214 252 1157
nathan.wood@cbre.com

Lauren Monson

Senior Associate
+1 214 252 1056
lauren.monson@cbre.com

[cbre.com/txretail](https://www.cbre.com/txretail)

SITE PLAN

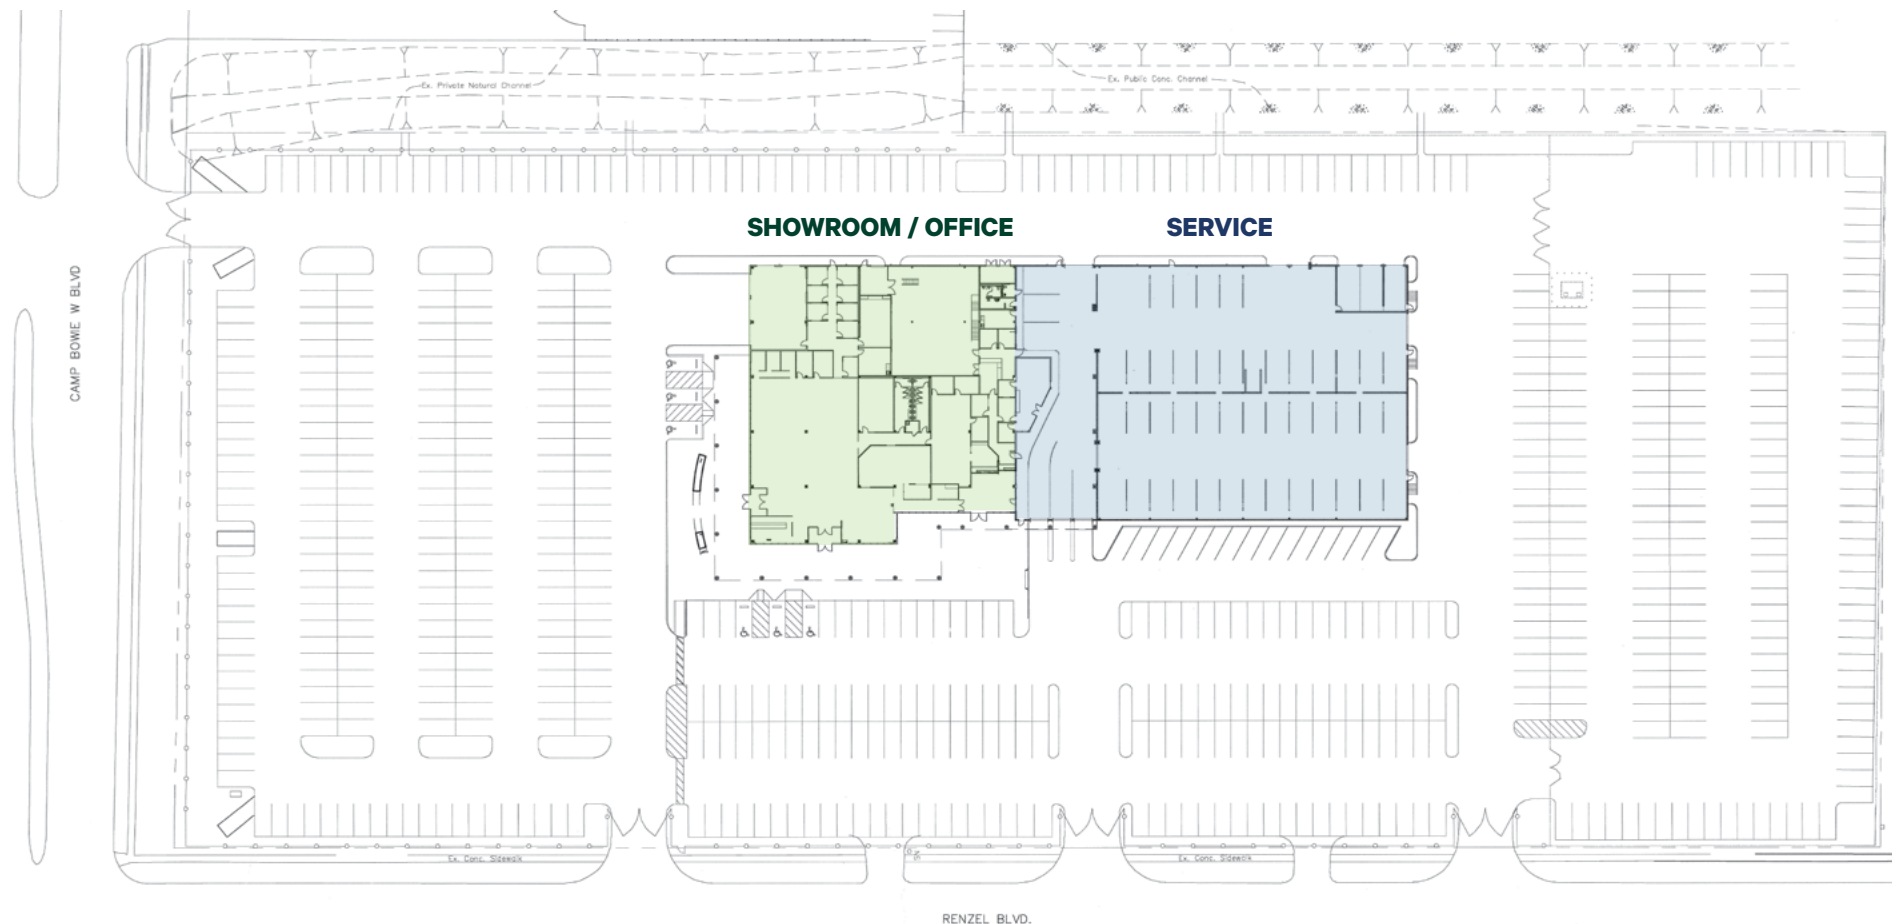

1 OVERALL EXISTING SITE PLAN
SCALE: 1" = 30'-0"



53,476 SF BUILDING

Nathan Wood

Senior Vice President
+1 214 252 1157
nathan.wood@cbre.com

Lauren Monson

Senior Associate
+1 214 252 1056
lauren.monson@cbre.com

VIEW TO THE SOUTHWEST



Nathan Wood

Senior Vice President
+1 214 252 1157
nathan.wood@cbre.com

Lauren Monson

Senior Associate
+1 214 252 1056
lauren.monson@cbre.com

VIEW TO THE EAST



Nathan Wood

Senior Vice President
+1 214 252 1157
nathan.wood@cbre.com

Lauren Monson

Senior Associate
+1 214 252 1056
lauren.monson@cbre.com

[illegible]

Senior Vice President
+1 214 252 1157
nathan.wood@cbre.com

Senior Associate
+1 214 252 1056
lauren.monson@cbre.com

CBRE

Contact Us

Nathan Wood

Senior Vice President
214 252 1157
nathan.wood@cbre.com

Lauren Monson

Senior Associate
214 252 1056
lauren.monson@cbre.com

© 2026 CBRE, Inc. All rights reserved. This information has been obtained from sources believed reliable, but has not been verified for accuracy or completeness. You should conduct a careful, independent investigation of the property and verify all information. Any reliance on this information is solely at your own risk. CBRE and the CBRE logo are service marks of CBRE, Inc. All other marks displayed on this document are the property of their respective owners, and the use of such logos does not imply any affiliation with or endorsement of CBRE. Photos herein are the property of their respective owners. Use of these images without the express written consent of the owner is prohibited.

INFORMATION ABOUT BROKERAGE SERVICES

Texas law requires all real estate license holders to give the following information about brokerage services to prospective buyers, tenants, sellers and landlords.



TYPES OF REAL ESTATE LICENSE HOLDERS:

- A **BROKER** is responsible for all brokerage activities, including acts performed by sales agents sponsored by the broker.
- A **SALES AGENT** must be sponsored by a broker and works with clients on behalf of the broker.

A **BROKER'S MINIMUM DUTIES REQUIRED BY LAW** (A client is the person or party that the broker represents):

- Put the interests of the client above all others, including the broker's own interests;
- Inform the client of any material information about the property or transaction received by the broker;
- Answer the client's questions and present any offer to or counter-offer from the client; and
- Treat all parties to a real estate transaction honestly and fairly

A LICENSE HOLDER CAN REPRESENT A PARTY IN A REAL ESTATE TRANSACTION:

AS AGENT FOR OWNER (SELLER/LANDLORD): The broker becomes the property owner's agent through an agreement with the owner, usually in a written listing to sell or property management agreement. An owner's agent must perform the broker's minimum duties above and must inform the owner of any material information about the property or transaction known by the agent, including information disclosed to the agent or subagent by the buyer or buyer's agent.

AS AGENT FOR BUYER/TENANT: The broker becomes the buyer/tenant's agent by agreeing to represent the buyer, usually through a written representation agreement. A buyer's agent must perform the broker's minimum duties above and must inform the buyer of any material information about the property or transaction known by the agent, including information disclosed to the agent by the seller or seller's agent.

AS AGENT FOR BOTH - INTERMEDIARY: To act as an intermediary between the parties the broker must first

obtain the written agreement of each party to the transaction. The written agreement must state who will pay the broker and, in conspicuous bold or underlined print, set forth the broker's obligations as an intermediary. A broker who acts as an intermediary:

- Must treat all parties to the transaction impartially and fairly;
- May, with the parties' written consent, appoint a different license holder associated with the broker to each party (owner and buyer) to communicate with, provide opinions and advice to, and carry out the instructions of each party to the transaction.
- Must not, unless specifically authorized in writing to do so by the party, disclose:
 1. that the owner will accept a price less than the written asking price;
 2. that the buyer/tenant will pay a price greater than the price submitted in a written offer; and
 3. any confidential information or any other information that a party specifically instructs the broker in writing not to disclose, unless required to do so by law.

AS SUBAGENT: A license holder acts as a subagent when aiding a buyer in a transaction without an agreement to represent the buyer. A subagent can assist the buyer but does not represent the buyer and must place the interests of the owner first.

TO AVOID DISPUTES, ALL AGREEMENTS BETWEEN YOU AND A BROKER SHOULD BE IN WRITING AND CLEARLY ESTABLISH:

- The broker's duties and responsibilities to you, and your obligations under the representation agreement.
- Who will pay the broker for services provided to you, when payment will be made and how the payment will be calculated.

LICENSE HOLDER CONTACT INFORMATION: This notice is being provided for information purposes. It does not create an obligation for you to use the broker's services. Please acknowledge receipt of this notice below and retain a copy for your records.

CBRE, Inc.	0299995	texaslicensing@cbre.com	(210) 507-1130
Licensed Broker/Broker Firm Name or Primary Assumed Business Name	License No.	Email	Phone
Jeremy McGown	620535	jeremy.mcgown@cbre.com	(214) 979-6100
Designated Broker of Firm	License No.	Email	Phone
Jeremy McGown	620535	jeremy.mcgown@cbre.com	(214) 979-6100
Licensed Supervisor of Sales Agent/Associate	License No.	Email	Phone
Nathan Wood	514701	nathan.wood@cbre.com	(214) 979-6100
Sales Agent/Associate's Name	License No.	Email	Phone

Buyer/Tenant/Seller/Landlord Initials

Date

